


StoTherm® ci over Wood-Frame Deck Connection over Wood Frame

Detail No.: 52w.74
Date: October 2020

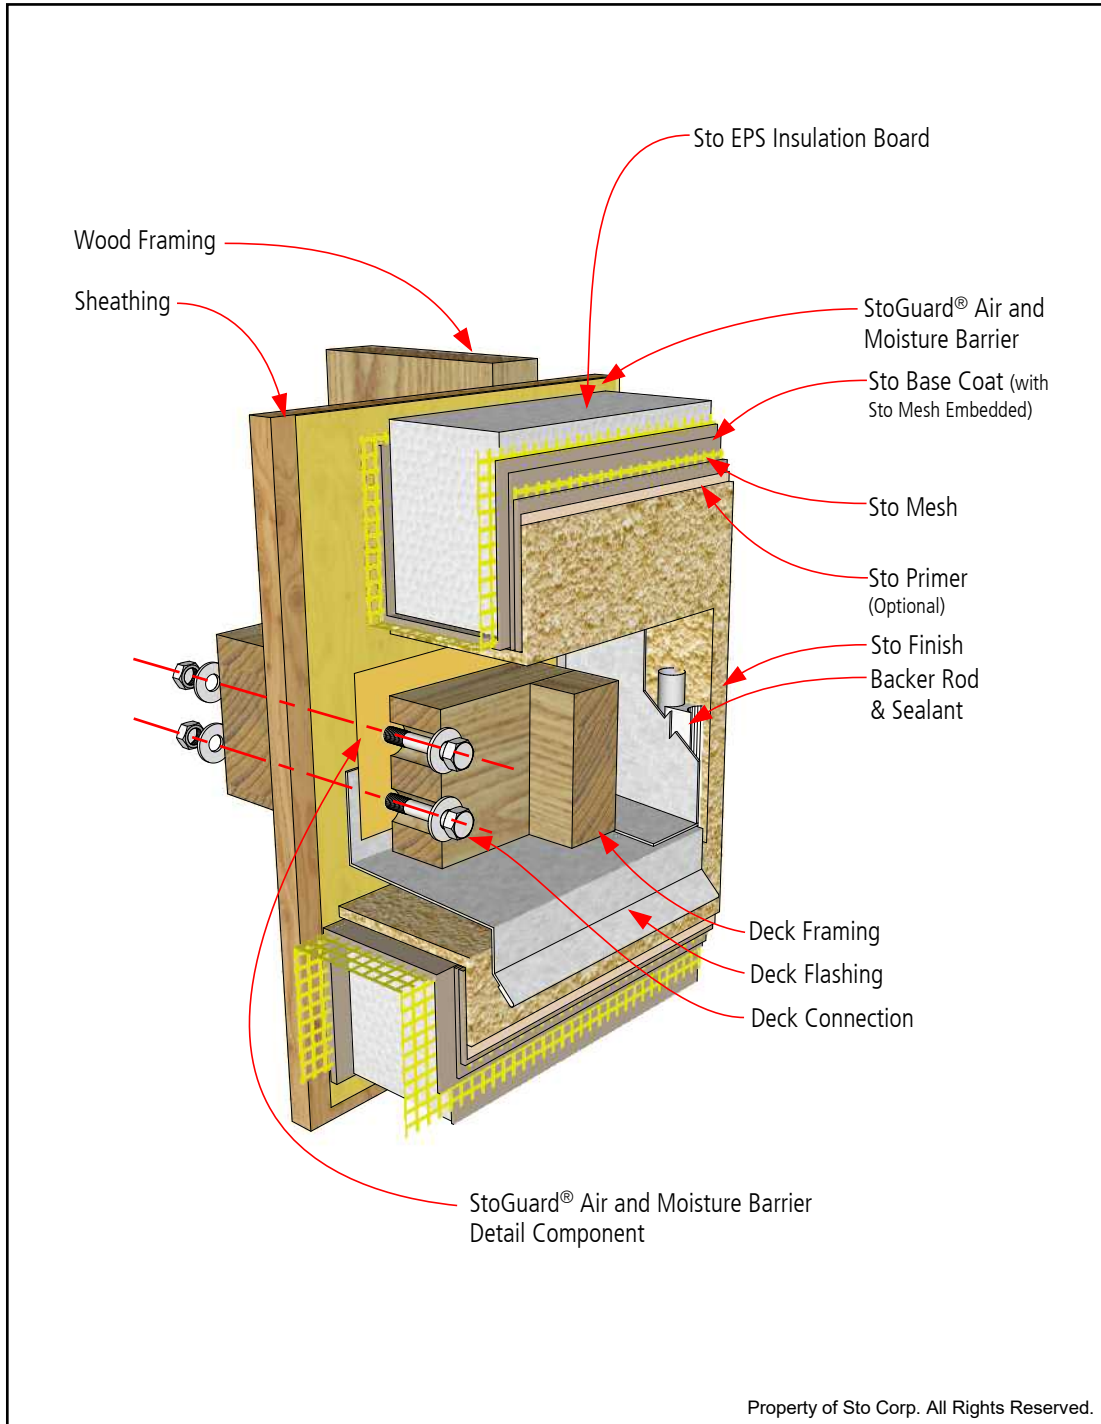

Notes:

1. StoTherm ci installation to terminate minimum 2" (50mm) above finished deck.
2. Deck attachment should be adequately flashed and drained away from the cladding.
3. Maintain a 3/4" (20mm) joint between StoTherm ci termination and flashing. Provide backer rod and sealant around the perimeter of the deck flashing.
4. Deck assembly and attachment are not part of the Sto Therm ci cladding.

-Caution should be exercised to ensure that water does not penetrate through the attachment into the wall assembly.

-Refer to Sto specifications and product bulletins for detailed information on substrates and Sto material options.

-Refer to applicable ICC-ES Evaluation Report for confirmation of compliance with the IBC, IRC and other building codes.

IMPORTANT: Components not identified as Sto are furnished by other manufacturers and are not necessarily installed by trades who install Sto products. Refer to project specific contract documents.

Property of Sto Corp. All Rights Reserved.

ATTENTION

Sto products are intended for use by qualified professional contractors, not consumers, as a component of a larger construction assembly as specified by a qualified design professional, general contractor or builder. They should be installed in accordance with those specifications and Sto's instructions. Sto Corp. disclaims all, and assumes no, liability for on-site inspections, for its products applied improperly, or by unqualified persons or entities, or as part of an improperly designed or constructed building, for the nonperformance of adjacent building components or assemblies, or for other construction activities beyond Sto's control. Improper use of Sto products or use as part of an improperly designed or constructed larger assembly or building may result in serious damage to Sto products, and to the structure of the building or its components.

STO CORP. DISCLAIMS ALL WARRANTIES EXPRESSED OR IMPLIED EXCEPT FOR EXPLICIT LIMITED WRITTEN WARRANTIES ISSUED TO AND ACCEPTED BY BUILDING OWNERS IN ACCORDANCE WITH STO'S WARRANTY PROGRAMS WHICH ARE SUBJECT TO CHANGE FROM TIME TO TIME. For the fullest, most current information on proper application, clean-up, mixing and other specifications and warranties, cautions and disclaimers, please refer to the Sto Corp. website, www.stocorp.com.

www.stocorp.com

