


StoCast Brick over StoTherm® ci Termination at Floor Line with Concealed Flashing & Deflection Joint

Detail No.: 58s.40 SCB
Date: December 2025

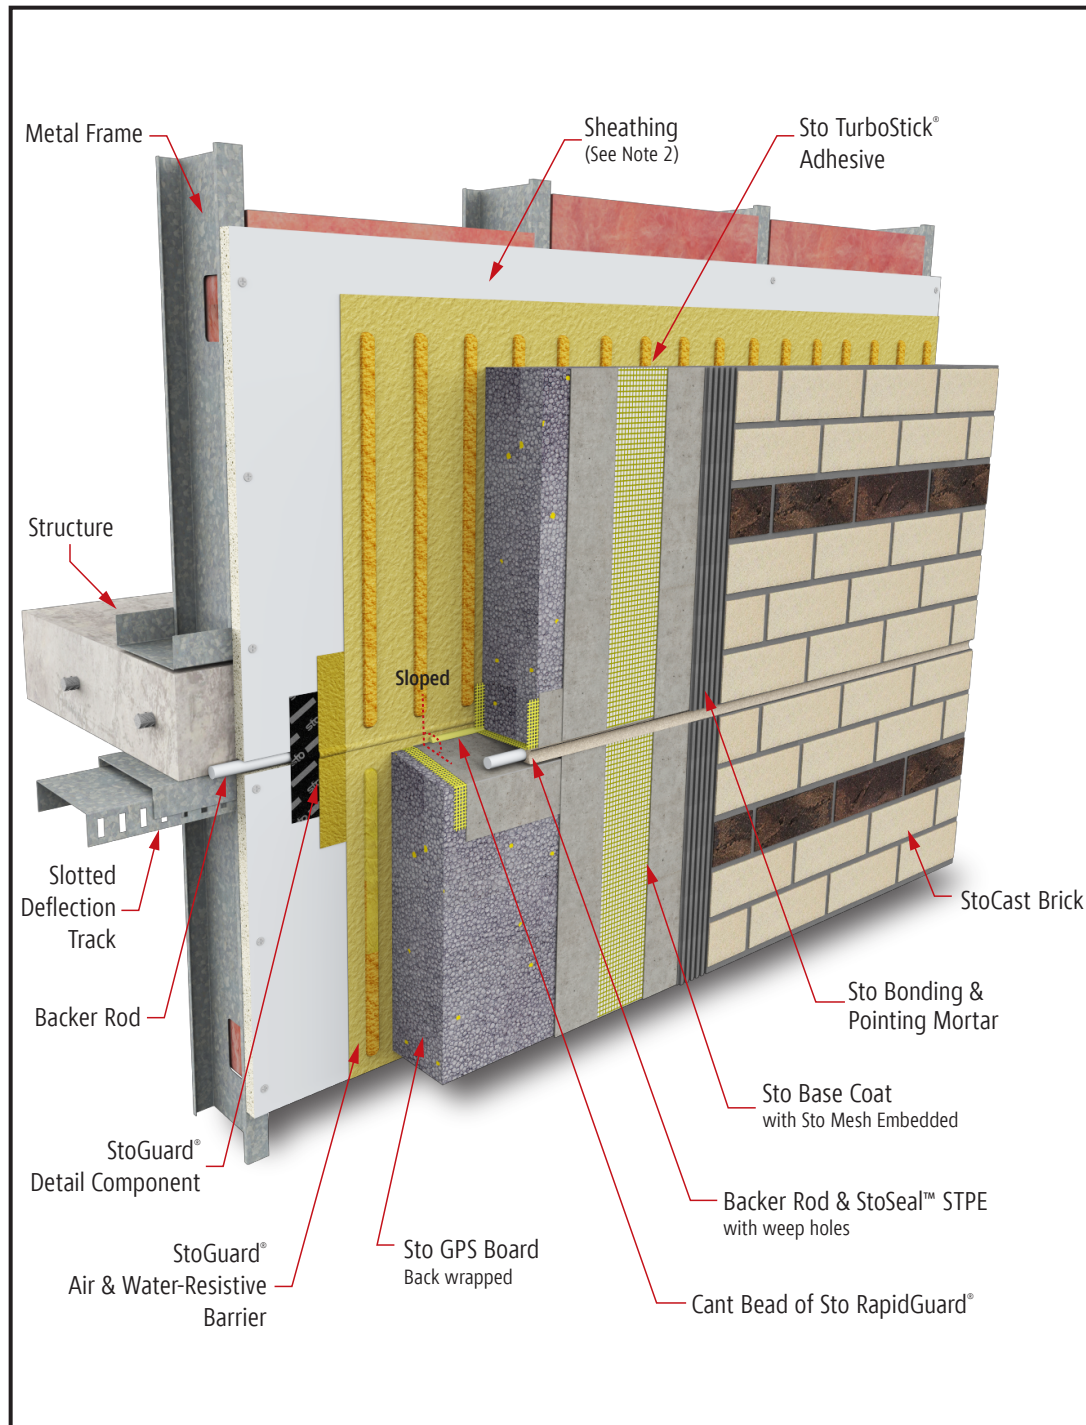

Notes:

1. External features, such as sills, quoins, etc., must be sloped a minimum of 15° degrees for widths greater than 1"(25mm), up to a maximum of 4"(102mm). For widths 1"(25mm) or less, slope the top surface to direct water to the exterior.

2. Refer to applicable StoTherm® ci Design Guide and Detail Booklets for general design guidance, use, and limitations associated with StoTherm® ci Systems. Refer to applicable Product Bulletins for information on product use, handling, and limitations associated with specific products. Refer to Safety Data Sheets for health and safety information.

3. Components not identified as Sto are furnished by other manufacturers and are not necessarily installed by trades who install the Sto products. Refer to project specific contract documents.

ATTENTION

Property of Sto Corp. All Rights Reserved.

www.stocorp.com

Sto products are intended for use by qualified professional contractors, not consumers, as a component of a larger construction assembly as specified by a qualified design professional, general contractor or builder. They should be installed in accordance with those specifications and Sto's instructions. Sto Corp. disclaims all, and assumes no, liability for on-site inspections, for its products applied improperly, or by unqualified persons or entities, or as part of an improperly designed or constructed building, for the nonperformance of adjacent building components or assemblies, or for other construction activities beyond Sto's control. Improper use of Sto products or use as part of an improperly designed or constructed larger assembly or building may result in serious damage to Sto products, and to the structure of the building or its components.

STO CORP. DISCLAIMS ALL WARRANTIES EXPRESSED OR IMPLIED EXCEPT FOR EXPLICIT LIMITED WRITTEN WARRANTIES ISSUED TO AND ACCEPTED BY BUILDING OWNERS IN ACCORDANCE WITH STO'S WARRANTY PROGRAMS WHICH ARE SUBJECT TO CHANGE FROM TIME TO TIME. For the fullest, most current information on proper application, clean-up, mixing and other specifications and warranties, cautions and disclaimers, please refer to the Sto Corp. website, www.stocorp.com.

