


StoVentro™ Sub-Construction System

Installation at grade with Sto Ventilation Profile

Date: May 2021

Section View

Detail No.: 90.Sc.065

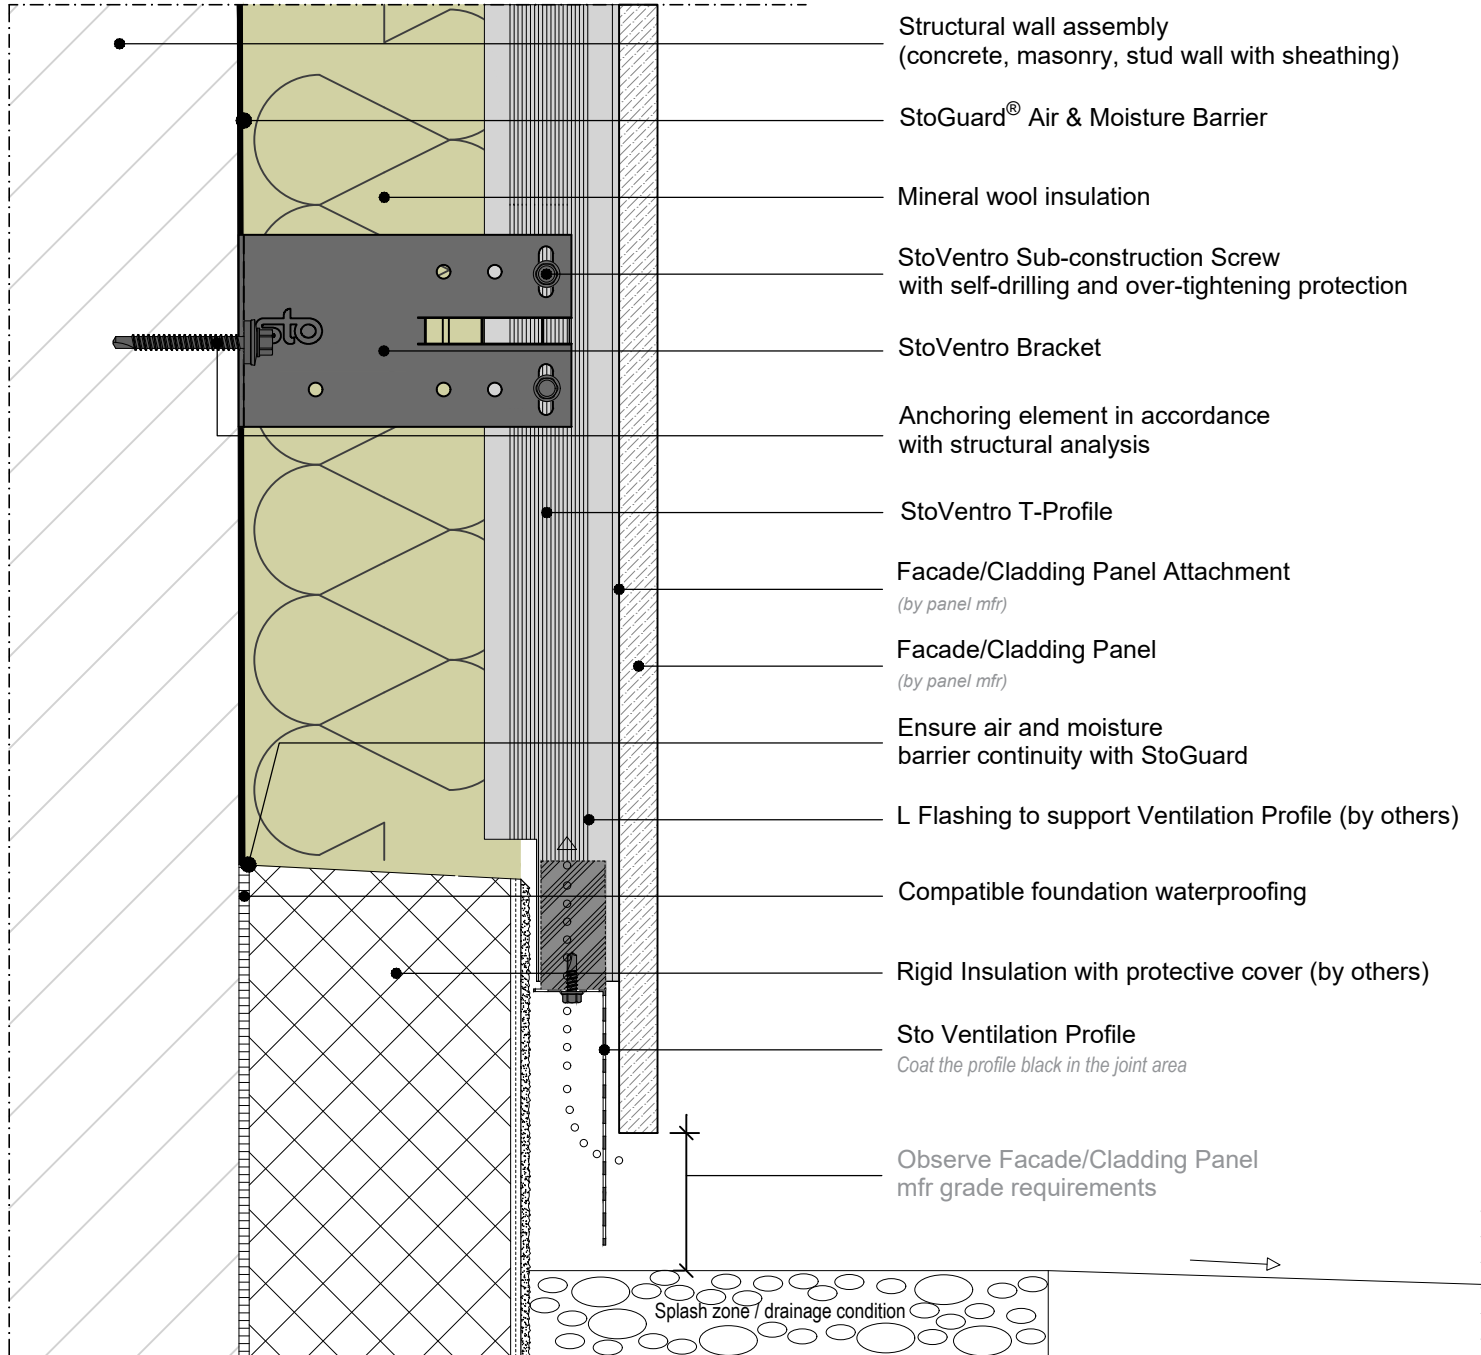

Structural wall assembly
(concrete, masonry, stud wall with sheathing)

StoGuard® Air & Moisture Barrier

Mineral wool insulation

StoVentro Sub-construction Screw
with self-drilling and over-tightening protection

StoVentro Bracket

Anchoring element in accordance
with structural analysis

StoVentro T-Profile

Facade/Cladding Panel Attachment
(by panel mfr)

Facade/Cladding Panel
(by panel mfr)

Ensure air and moisture
barrier continuity with StoGuard

L Flashing to support Ventilation Profile (by others)

Compatible foundation waterproofing

Rigid Insulation with protective cover (by others)

Sto Ventilation Profile
Coat the profile black in the joint area

Observe Facade/Cladding Panel
mfr grade requirements

Splash zone / drainage condition

ATTENTION

Sto products are intended for use by qualified professional contractors, not consumers, as a component of a larger construction assembly as specified by a qualified design professional, general contractor or builder. They should be installed in accordance with those specifications and Sto's instructions. Sto Corp. disclaims all, and assumes no, liability for on-site inspections, for its products applied improperly, or by unqualified persons or entities, or as part of an improperly designed or constructed building, for the nonperformance of adjacent building components or assemblies, or for other construction activities beyond Sto's control. Improper use of Sto products or use as part of an improperly designed or constructed larger assembly or building may result in serious damage to Sto products, and to the structure of the building or its components.

STO CORP. DISCLAIMS ALL WARRANTIES EXPRESSED OR IMPLIED EXCEPT FOR EXPLICIT LIMITED WRITTEN WARRANTIES ISSUED TO AND ACCEPTED BY BUILDING OWNERS IN ACCORDANCE WITH STO'S WARRANTY PROGRAMS WHICH ARE SUBJECT TO CHANGE FROM TIME TO TIME. For the fullest, most current information on proper application, clean-up, mixing and other specifications and warranties, cautions and disclaimers, please refer to the Sto Corp. website, www.stocorp.com.