


StoPowerwall®ci

Outside Corner: Common Substrate

Detail No.: 63s.14
Date: March 2016

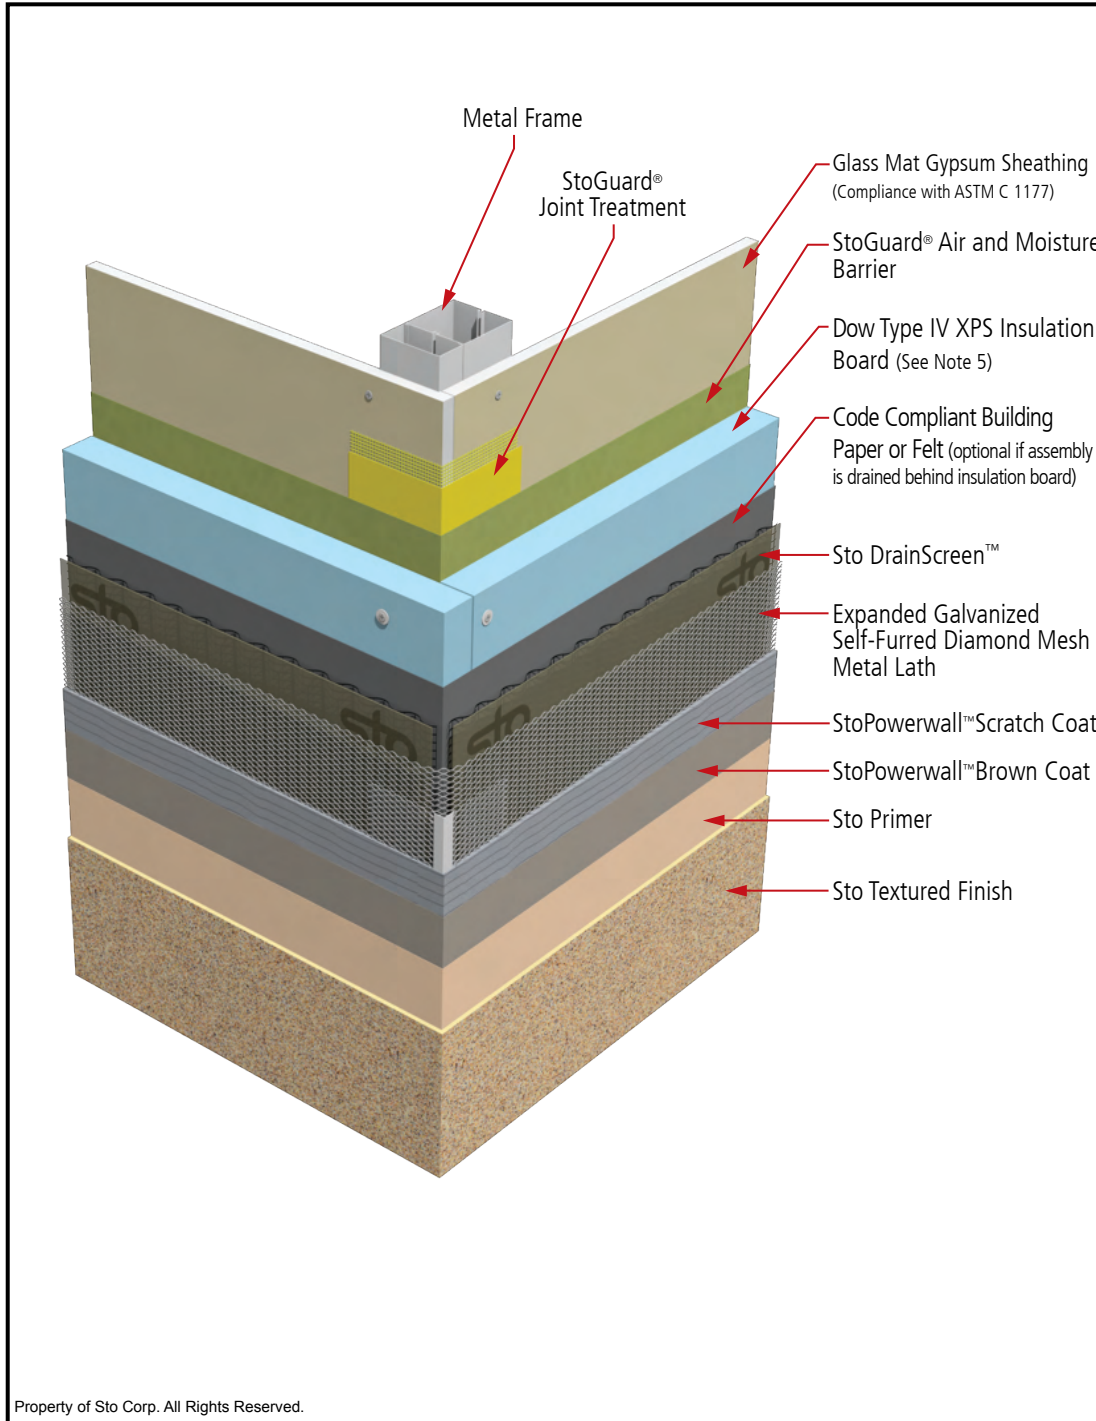

Notes:

- StoGuard® Joint Treatment options:
 - StoGuard® RapidFill (joints ≤ 1/4 inch [6 mm])
 - Sto Gold Fill® with StoGuard® Mesh (joints ≤ 1/8 inch [3 mm])
 - StoGuard® Fabric with StoGuard® air and moisture barrier (joints ≤ 1/8 inch [3 mm])
- StoGuard® air and moisture barrier options:
 - Sto Gold Coat® (vapor permeable)
 - Sto EmeraldCoat® (high perm)
 - Sto VaporSeal™ (vapor impermeable)
 - Sto AirSeal™ (high perm) (Not for use with Sto Guard Fabric)
- Refer to product bulletins and Sto Specification S 507x for complete information on Sto products. Refer to StoGuard® Air and Moisture Barrier detail series 20.XX for information on detailing with StoGuard®.
- IMPORTANT. Refer to Sto Detail 63s.FP for special requirements related to Noncombustible Type construction and Fire-Resistive Rated Construction
- Provide drainage behind insulation board when appropriate, based on project design and exposure conditions. Use Sto Drainscreen™ installed behind insulation, OR use ribbons of Turbostick adhesive to install maximum 2'x8' (600x2400mm) insulation board, OR use Dow STYROFOAM™ Brand Perimate™ with channels oriented vertically, OR use other code approved method.

IMPORTANT: Components not identified as Sto are furnished by other manufacturers and are not necessarily installed by trades who install the Sto products. Refer to project specific contract documents.

Property of Sto Corp. All Rights Reserved.

ATTENTION

Sto products are intended for use by qualified professional contractors, not consumers, as a component of a larger construction assembly as specified by a qualified design professional, general contractor or builder. They should be installed in accordance with those specifications and Sto's instructions. Sto Corp. disclaims all, and assumes no, liability for on-site inspections, for its products applied improperly, or by unqualified persons or entities, or as part of an improperly designed or constructed building, for the nonperformance of adjacent building components or assemblies, or for other construction activities beyond Sto's control. Improper use of Sto products or use as part of an improperly designed or constructed larger assembly or building may result in serious damage to Sto products, and to the structure of the building or its components.

STO CORP. DISCLAIMS ALL WARRANTIES EXPRESSED OR IMPLIED EXCEPT FOR EXPLICIT LIMITED WRITTEN WARRANTIES ISSUED TO AND ACCEPTED BY BUILDING OWNERS IN ACCORDANCE WITH STO'S WARRANTY PROGRAMS WHICH ARE SUBJECT TO CHANGE FROM TIME TO TIME. For the fullest, most current information on proper application, clean-up, mixing and other specifications and warranties, cautions and disclaimers, please refer to the Sto Corp. website, www.stocorp.com.

www.stocorp.com

